


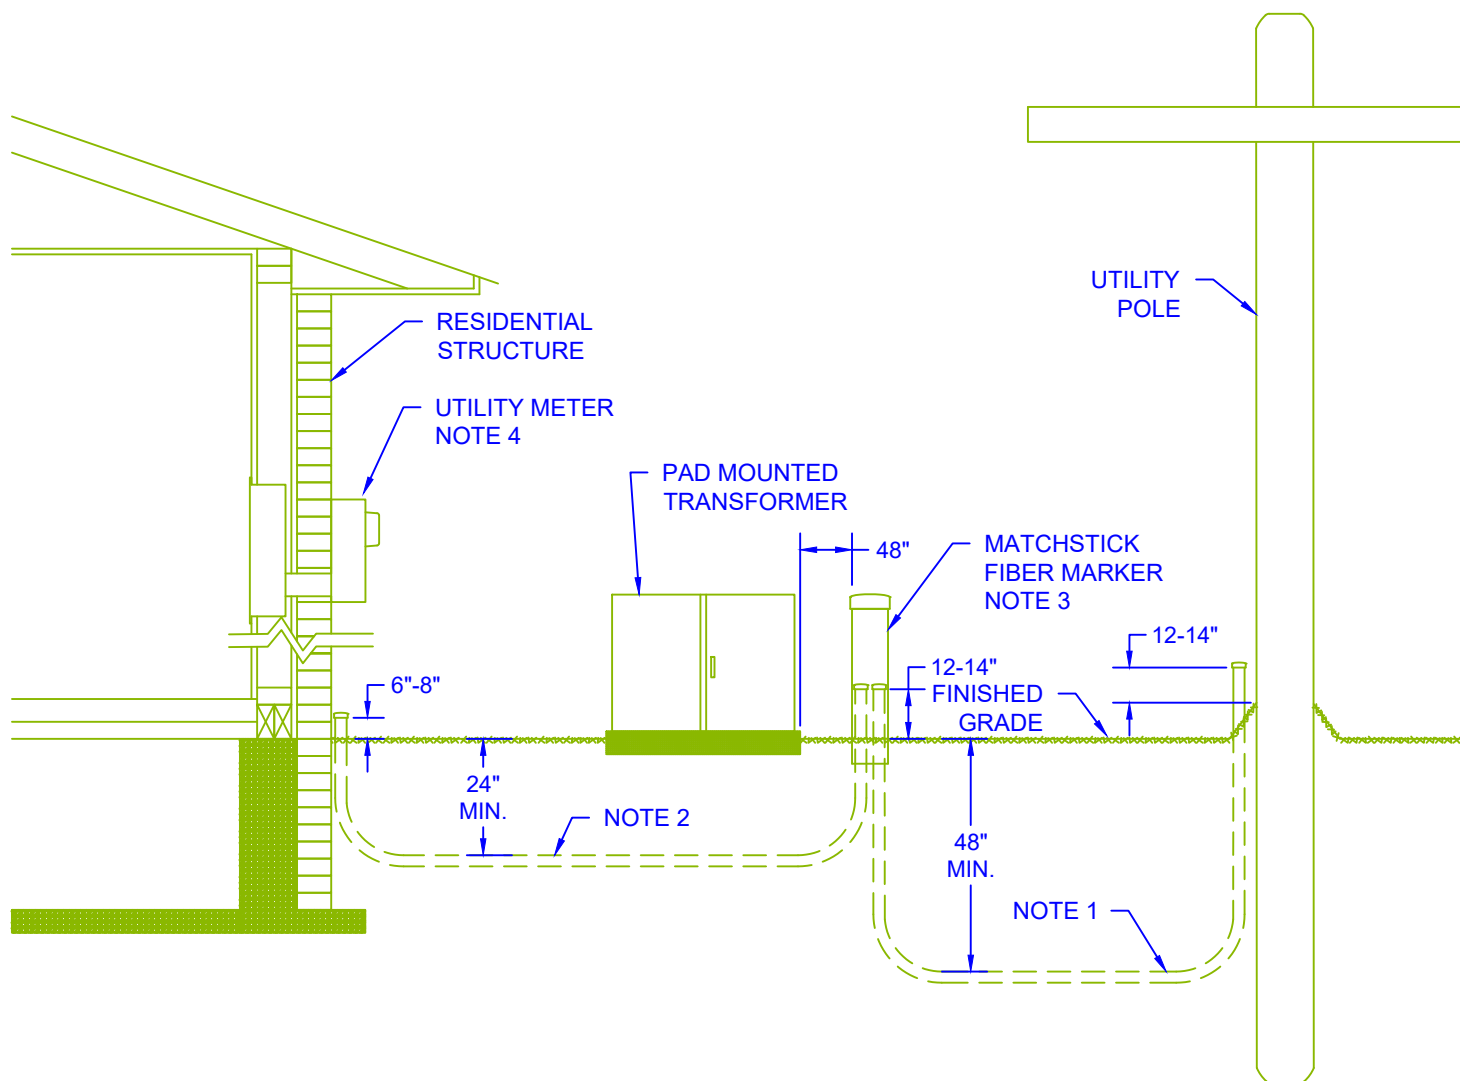

NOTES

1. 3/4" RED ROLL PIPE FOR SINGLE DWELLING INSTALLATION. 1-1/4" RED ROLL PIPE FOR MULTIPLE DWELLING/ SUBDIVISION. SECURELY CAP BOTH ENDS OF PIPE. FIBER CONDUIT TO BE INSTALLED IN DITCH WITH ELECTRICAL SERVICE CONDUIT.
2. 3/4" RED ROLL PIPE, SECURELY CAP BOTH ENDS. FIBER CONDUIT TO BE INSTALLED IN DITCH WITH ELECTRICAL SERVICE CONDUIT.
3. STUB CONDUIT APPROXIMATELY 4' FROM TRANSFORMER PAD, FIBER CONDUIT STUB UP AREA **SHALL NOT** BE IN FRONT OF OR BEHIND TRANSFORMER. FRONT OF TRANSFORMER IS SIDE WITH DOORS. MATCHSTICK FIBER MARKER **SHALL** BE SLIDE OVER FIBER CONDUITS AND VISIBLY LABELED FOR FIBER. BOTTOM OF MATCHSTICK FIBER MARKER TO BE INSTALLED 6" BELOW GRADE.
4. FIBER CONDUIT NEXT TO RESIDENCE SHALL BE INSTALLED 16"-18" OF EITHER SIDE OF CENTER OF UTILITY METER BASE.



ARKANSAS VALLEY ELECTRIC
COOPERATIVE COOPERATION

TITLE
FIBER CONDUIT
INSTALLATION SPECIFICATION

DWG#: SPEC-0000031	DATE: 11.02.2018	SCALE: NTS
DRAWN BY: JDC	REV: 0	REV. DATE: N/A