


NOTICE
THIS DRAWING ILLUSTRATES AVECC REQUIREMENTS ONLY, AND IS NOT INTENDED TO BE A COMPREHENSIVE GUIDE FOR THE INSTALLATION OF AN ELECTRICAL SERVICE. TO INSURE A SAFE, QUALITY INSTALLATION THAT COMPLIES WITH THE NATIONAL ELECTRICAL CODE, AND LOCAL CODE REQUIREMENTS; THE COOPERATIVE RECOMMENDS THAT ALL WORK BE DONE BY A QUALIFIED, LICENSED ELECTRICAL CONTRACTOR.

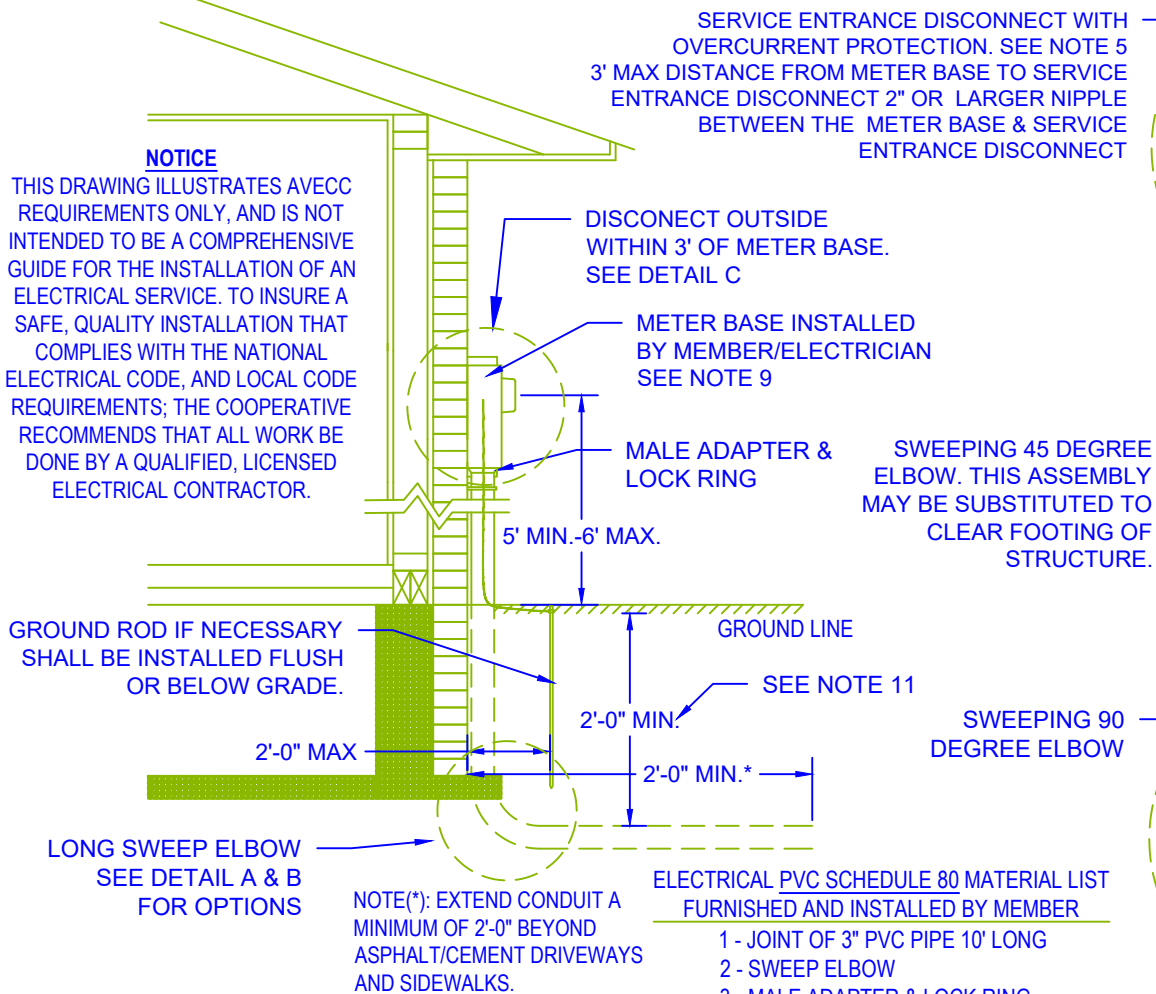

NOTES

1. MEMBER PROVIDES AND INSTALLS: SERVICE ENTRANCE CONDUCTORS, CONDUITS, SERVICE DISCONNECT SWITCH, GROUND ROD IF NECESSARY, WIRE, AND ALL RELATED MATERIALS. ALL WORK SHALL COMPLY WITH COOPERATIVE STANDARDS, THE NATIONAL ELECTRIC CODE, AND AUTHORITIES HAVING JURISDICTION.
 2. COOPERATIVE PROVIDES AND INSTALLS METER AND CONNECTS COOPERATIVE SIDE OF METER BASE. SEE DRAWING SPEC-0000004.
 3. THIS SERVICE SHALL BE INSTALLED ON THE BUILDING AT A LOCATION MUTUALLY AGREED UPON BY THE MEMBER AND THE COOPERATIVE.
 4. ALL CONDUITS SHALL BE ELECTRICAL GRADE PVC, EMC, IMC, OR RMC.. ALL CONDUIT CONNECTIONS SHALL BE RAIN-TIGHT.
 5. THE SERVICE ENTRANCE DISCONNECT MEANS SHALL BE INSTALLED AT A READILY ACCESSIBLE LOCATION OUTSIDE OF A BUILDING. IF MORE THAN ONE DISCONNECTING MEANS ARE PROVIDED THEY SHALL BE GROUPED PER NEC 230.85. SERVICE ENTRANCE DISCONNECTS SHALL BE EITHER FUSED OR BREAKER TYPE, SERVICE ENTRANCE RATED.
 7. POWER SUPPLY AFTER THE MAIN DISCONNECT SHALL BE A 4 WIRE SYSTEM INCLUDING A GROUNDING WIRE AND NEUTRAL WIRE. THE SERVICE SHALL MEET ALL NEC REQUIREMENTS.
 8. GROUND WIRE MUST BE ATTACHED TO WALL. IF EXPOSED TO PHYSICAL DAMAGE THE WIRE SHALL BE PROTECTED IN CONDUIT PER NEC 250.64(B)(2).
 9. THE SERVICE ENTRANCE PANEL/DISCONNECT SHALL BE GROUNDED PER THE NATIONAL ELECTRIC CODE BEFORE COOPERATIVE WILL INSTALL SERVICE AND METER. IF VISUALLY MEANS ARE AVAILABLE FOR THE COOPERATIVE TO IDENTIFY THE MEMBER'S GROUNDING METHOD WHICH COMPLIES WITH NEC ARTICLE 250, A GROUND ROD MAY NOT BE NECESSARY. OTHERWISE A GROUNDING ROD WILL BE REQUIRED AND THE MEMBER OR MEMBER'S ELECTRICAL CONTRACTOR SHALL PROVIDE AND INSTALL 5/8" X 8' COPPER-CLAD GROUND ROD AND GROUND CLAMP.
 10. MINIMUM OF 3 FEET OF CLEARANCE BETWEEN ELECTRIC METER AND GAS METER. ONLY THE COOPERATIVE'S CONDUCTORS AND MEMBERS SERVICE ENTRANCE CONDUCTORS ALLOWED IN METER BASE. METER BASE CANNOT BE USED AS A PASS THROUGH FOR OTHER CONDUCTORS. REFER TO SPEC-0000004 FOR METER BASE CONDUCTOR CONNECTION DETAIL.
 11. DOWN RISER ELBOW CONFIGURATION CAN NOT EXCEED 90 DEGREES.
 12. DITCH MINIMUM IS 2'-0" DEEP BY 1'-0" WIDE. DITCH WITCH NOT ALLOWED.
- IT SHALL BE A MEMBER'S RESPONSIBILITY TO STAY CLEAR OF ALL UNDERGROUND FACILITIES

**MAKE AN ARKANSAS ONE CALL
48 HOURS BEFORE YOU DIG
DIAL 1-800-482-8998**



**ARKANSAS VALLEY ELECTRIC
COOPERATIVE COOPERATION**

TITLE
**UNDERGROUND METER ON HOUSE
SINGLE PHASE 240V SERVICE UP TO 320A
RESIDENTIAL ONLY**

DWG#: SPEC-0000003	DATE: 06.06.17	SCALE: NTS
DRAWN BY: JDC	REV: 1	REV. DATE: 5.09.23