


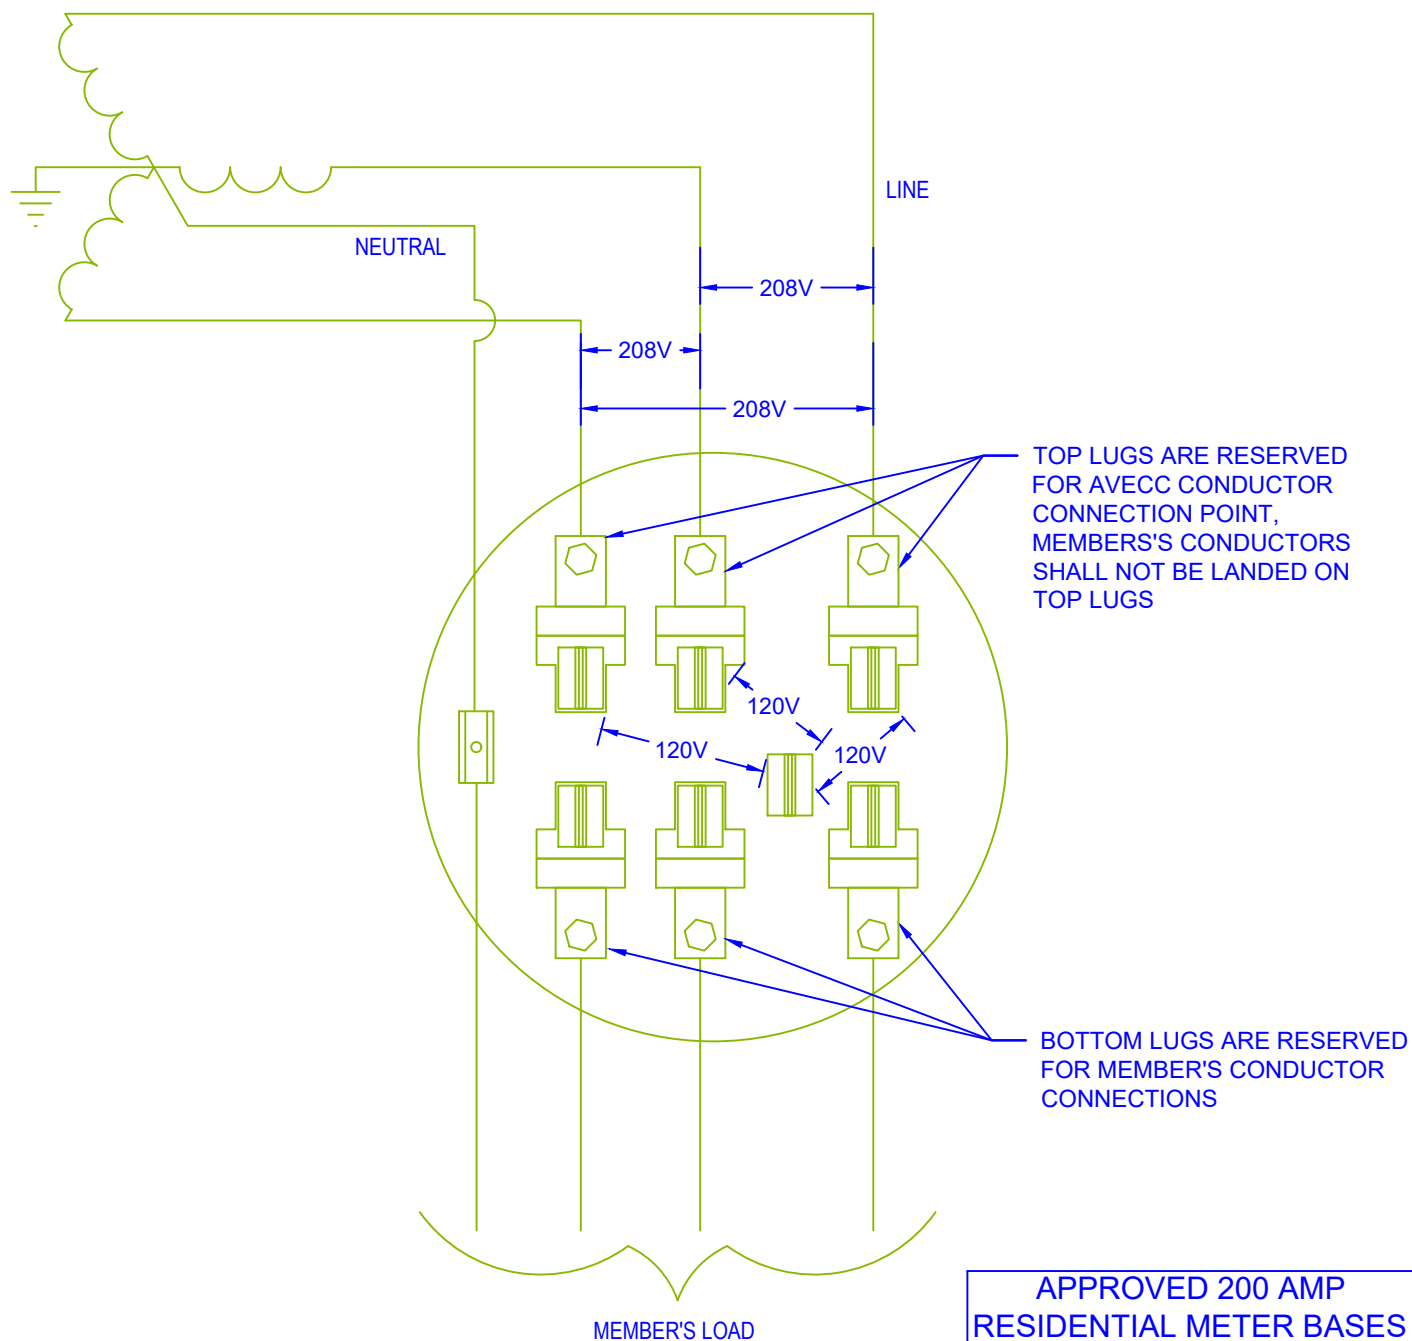

NOTE: METER BASE IS FOR SERVICE WIRE ONLY,
NOT TO BE USED AS A FEED THROUGH BOX.

APPROVED 200 AMP RESIDENTIAL METER BASES	
METER BASE	METER BASE DISCONNECT COMBO
U7043-XL-TG	U5844-PXL-200
U7043-XL-TG-ARV	RC816-R200-CH
T-SR213-8C	
U-4532-XL	
U1252-X-K1	
U1252-X-K3	



ARKANSAS VALLEY ELECTRIC
 COOPERATIVE COOPERATION

TITLE
 4 WIRE 120/208 VOLT THREE PHASE
 4 TERMINAL METER SOCKET CONDUCTOR
 TERMINATION DETAIL UP TO 320A

DWG#: SPEC-0000005	DATE: 06.06.17	SCALE: NTS
DRAWN BY: JDC	REV: 0	REV. DATE: N/A